


Arts & Education


First Floor

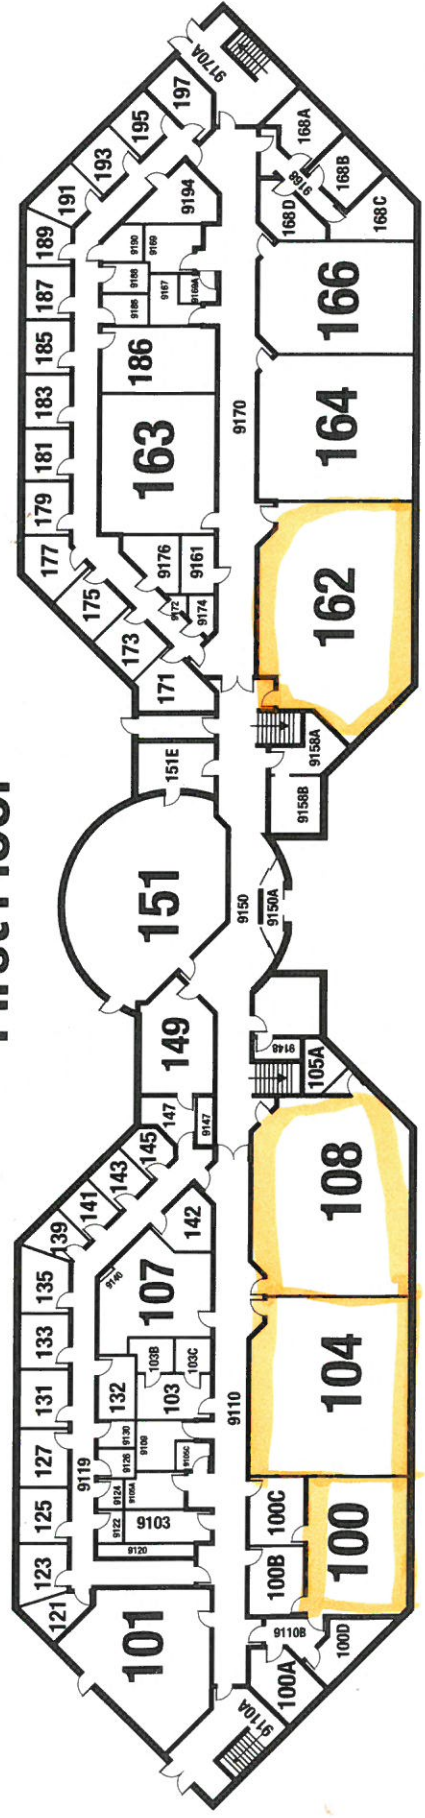


0 SCALE (m) 10
May 2017

BC Centre for Open Learning


1st Floor

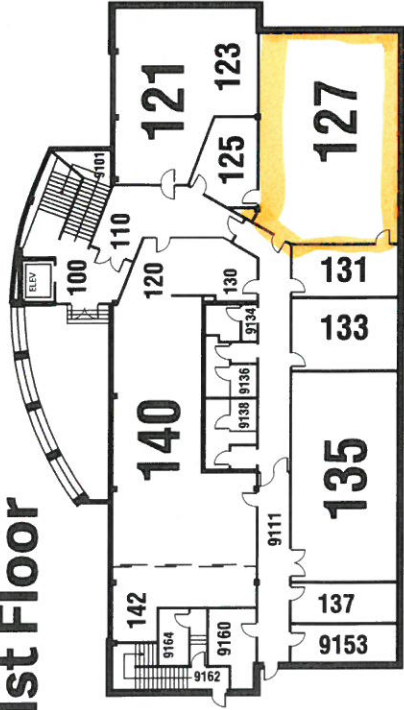


2nd Floor

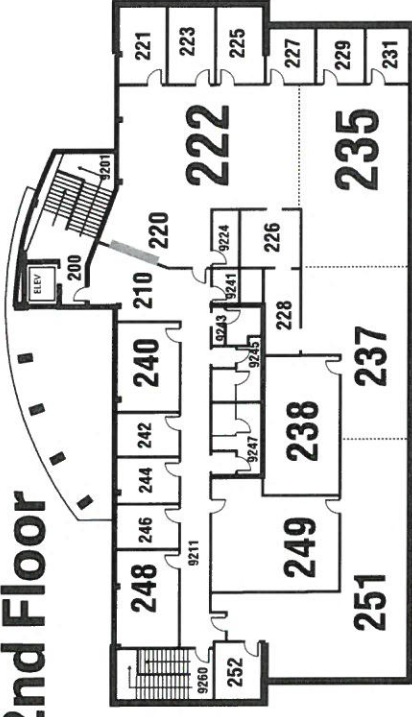


3rd Floor

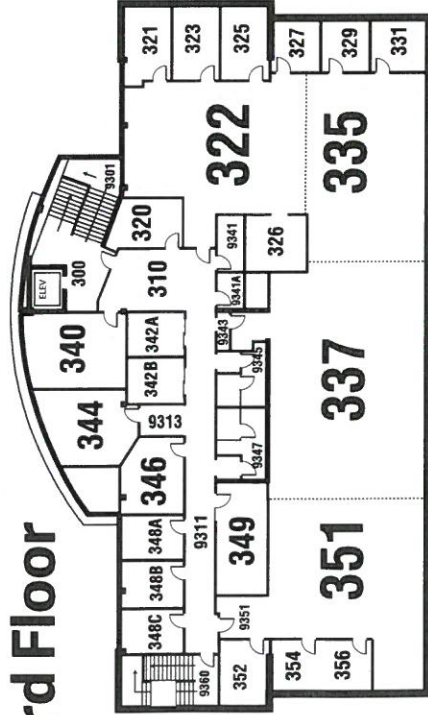

4th Floor

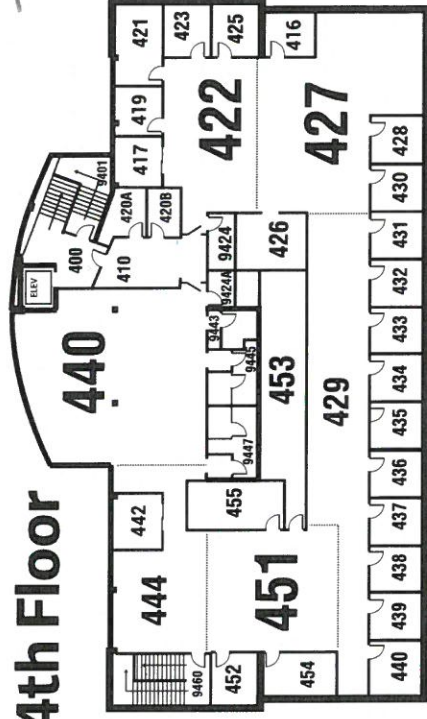


FIFTH FLOOR
MECHANICAL
ROOM

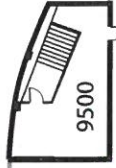


CAC & Independent Centre

Second Floor

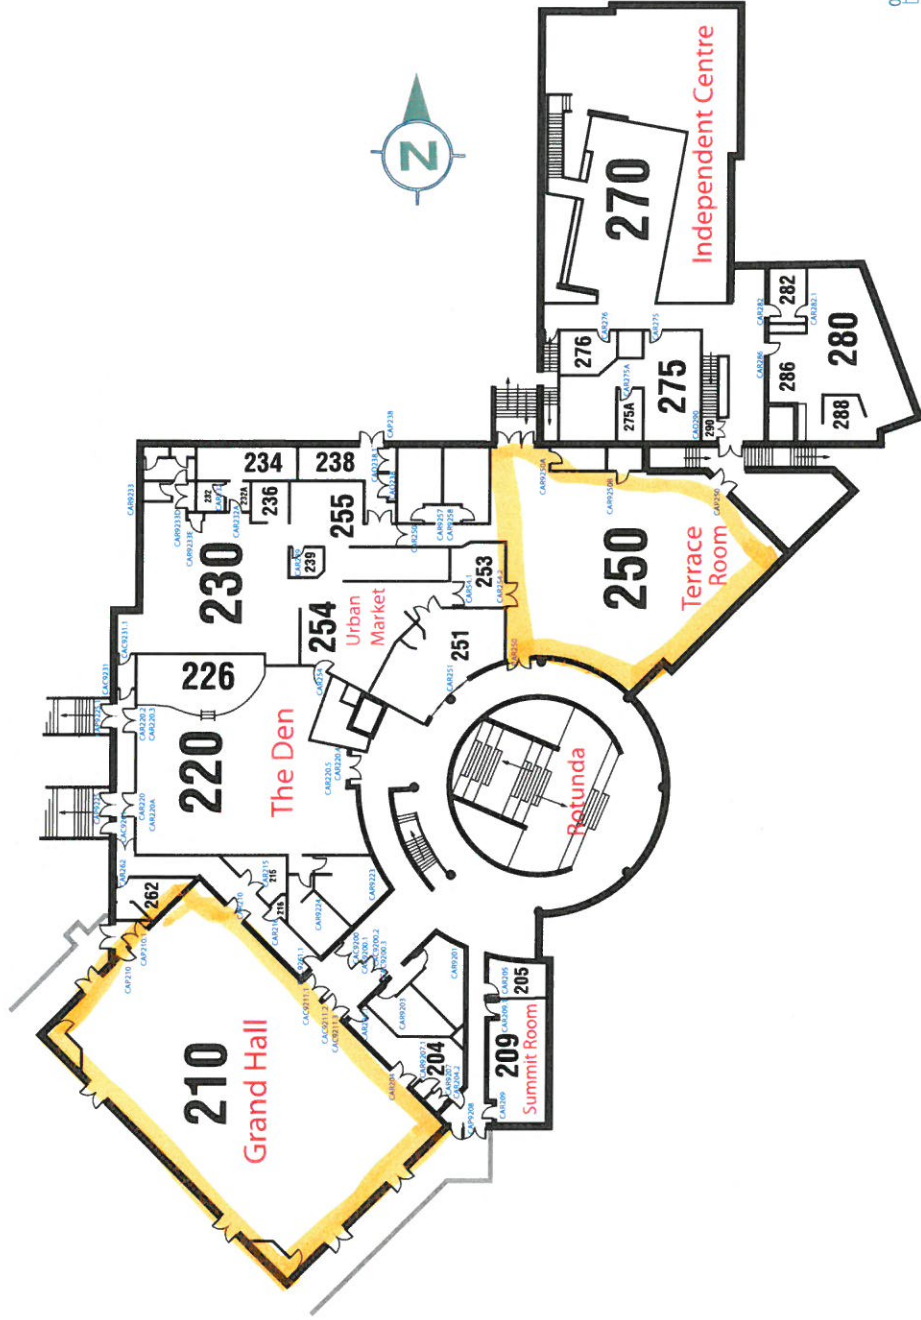


CAC & Independent Centre

Third Floor

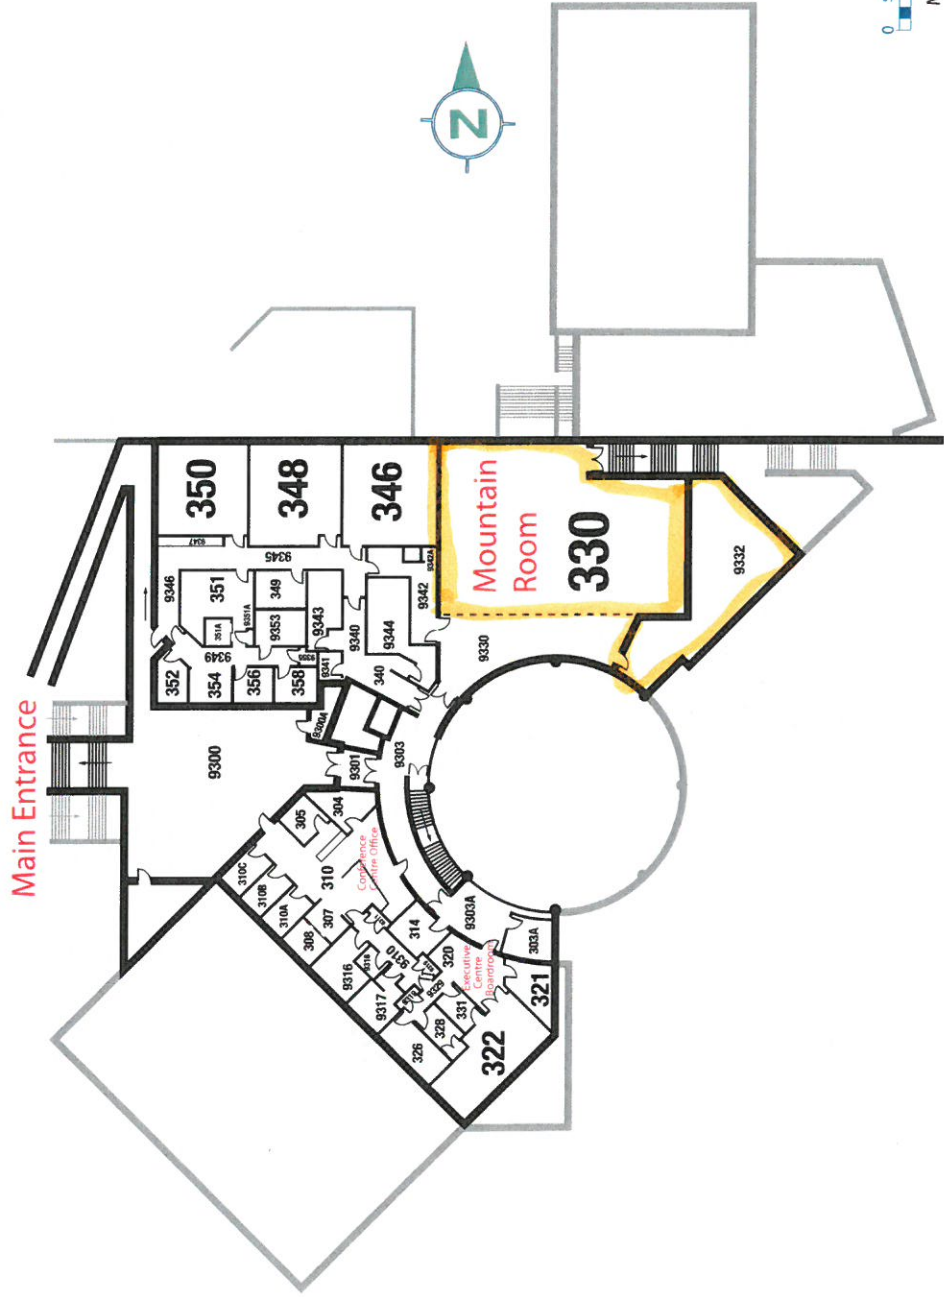

Clock Tower

2nd Floor

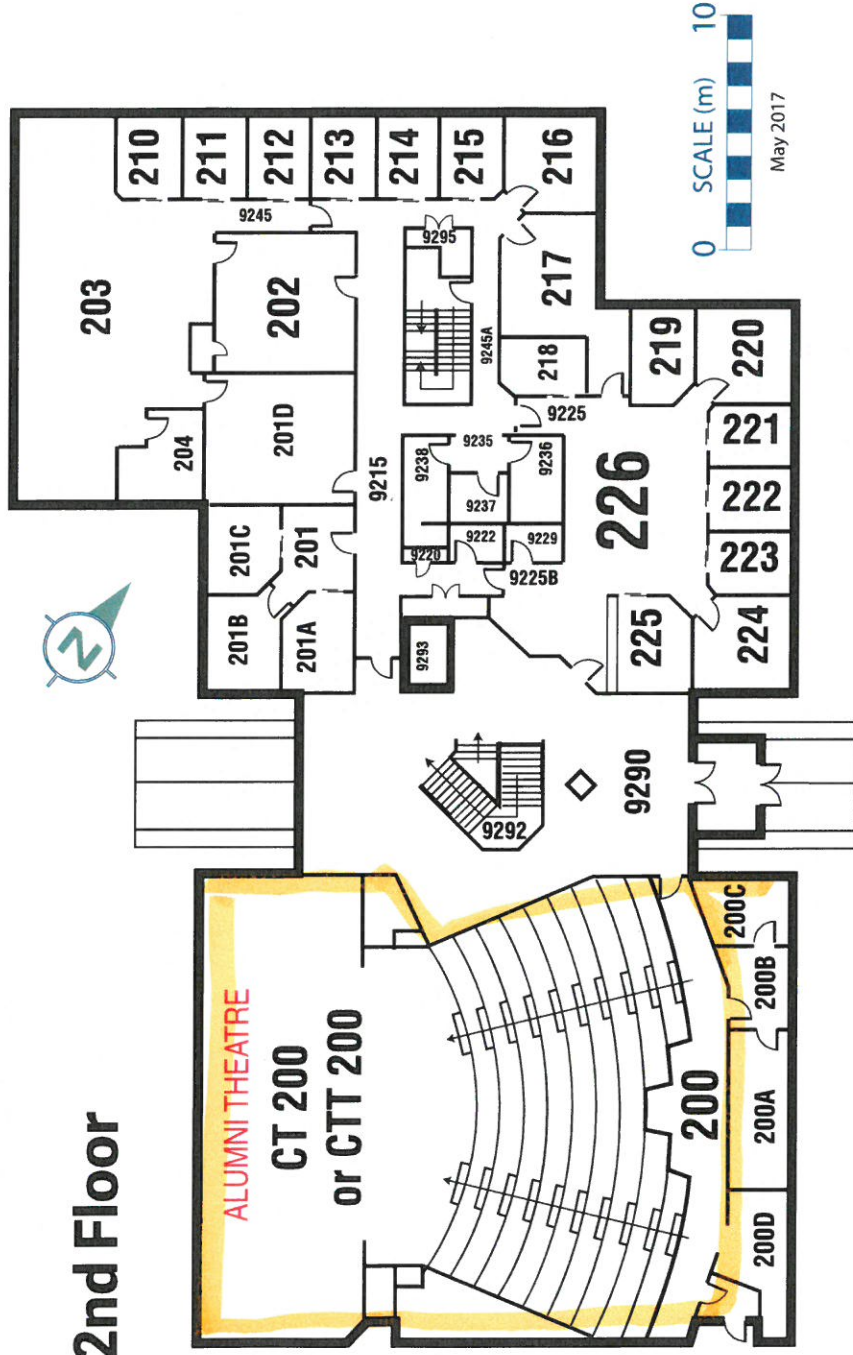


Cplul'kw'ten (The Gathering Place)



May 2017

The Brown Family House of Learning

1st Floor

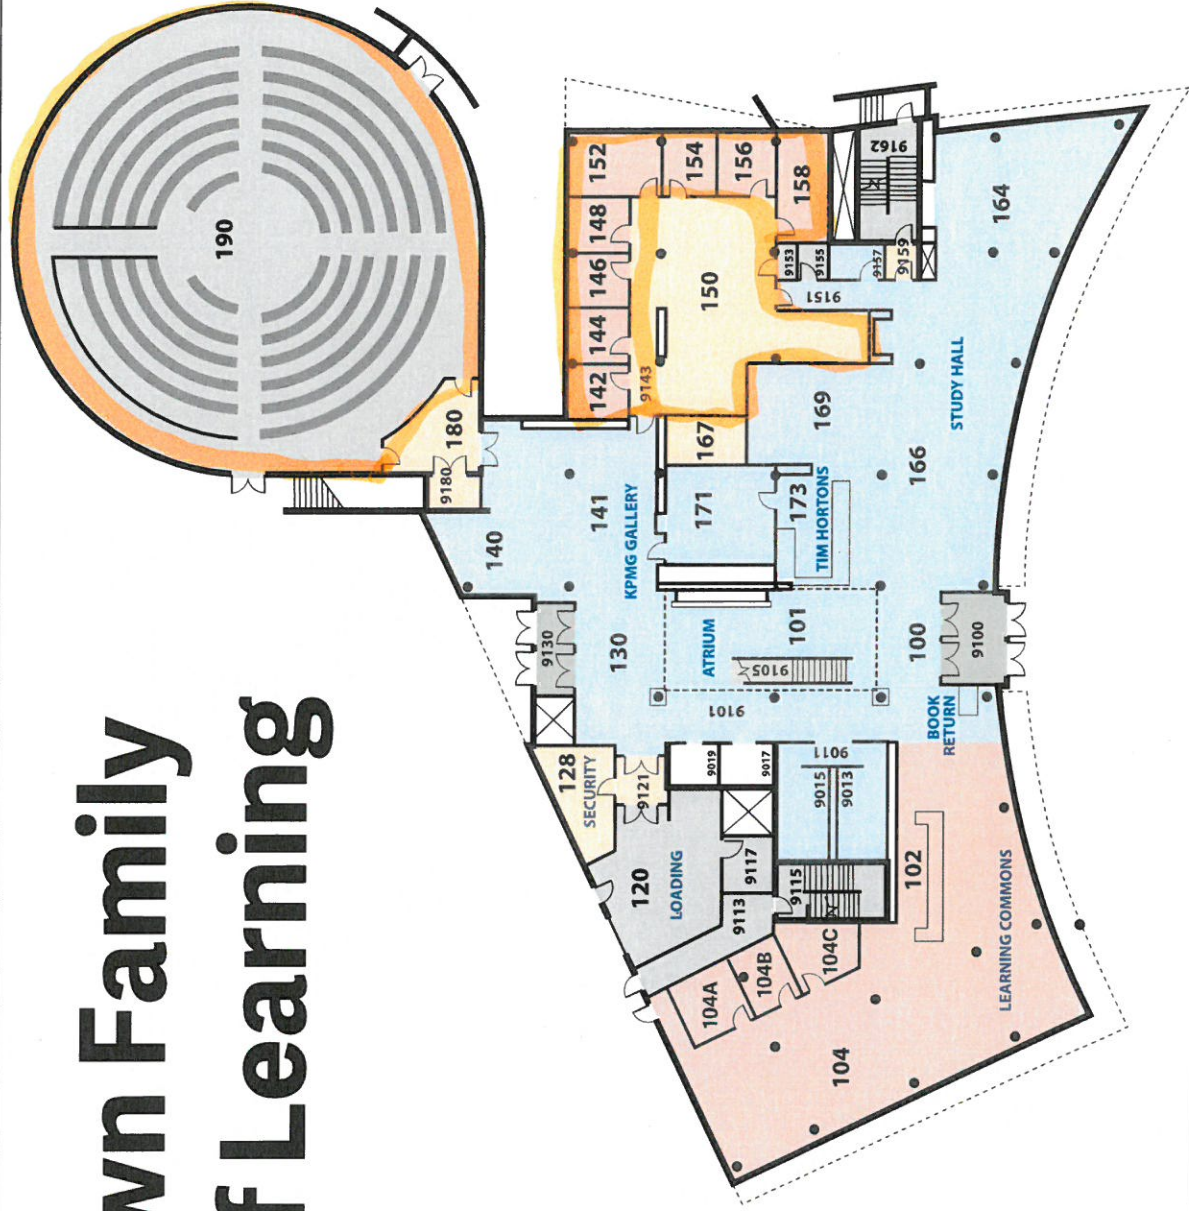

- Concrete
- Polished Concrete
- Wood
- Tile
- Lino
- Carpet
- Other




0 SCALE (m) 10

May 2017

International Building


FIRST FLOOR

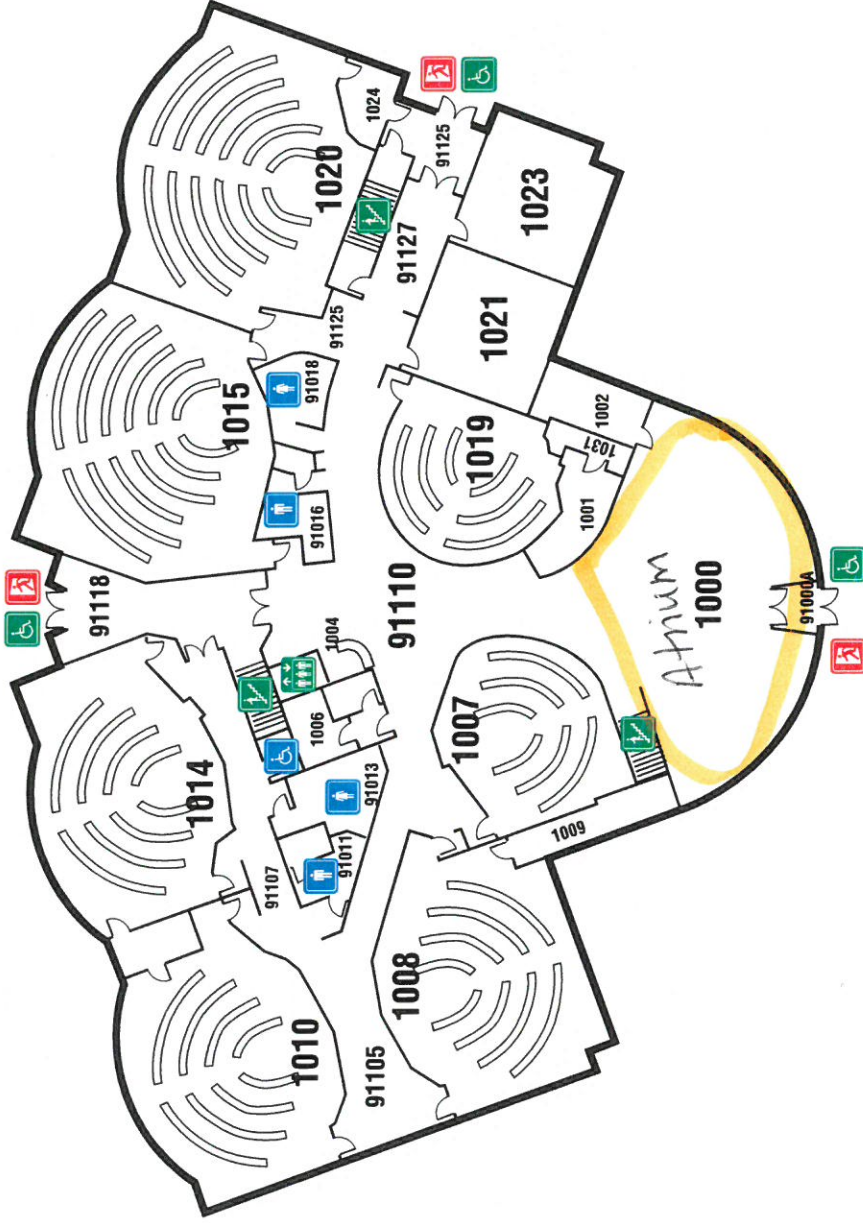

Oct. 2016

International Building


3rd Floor

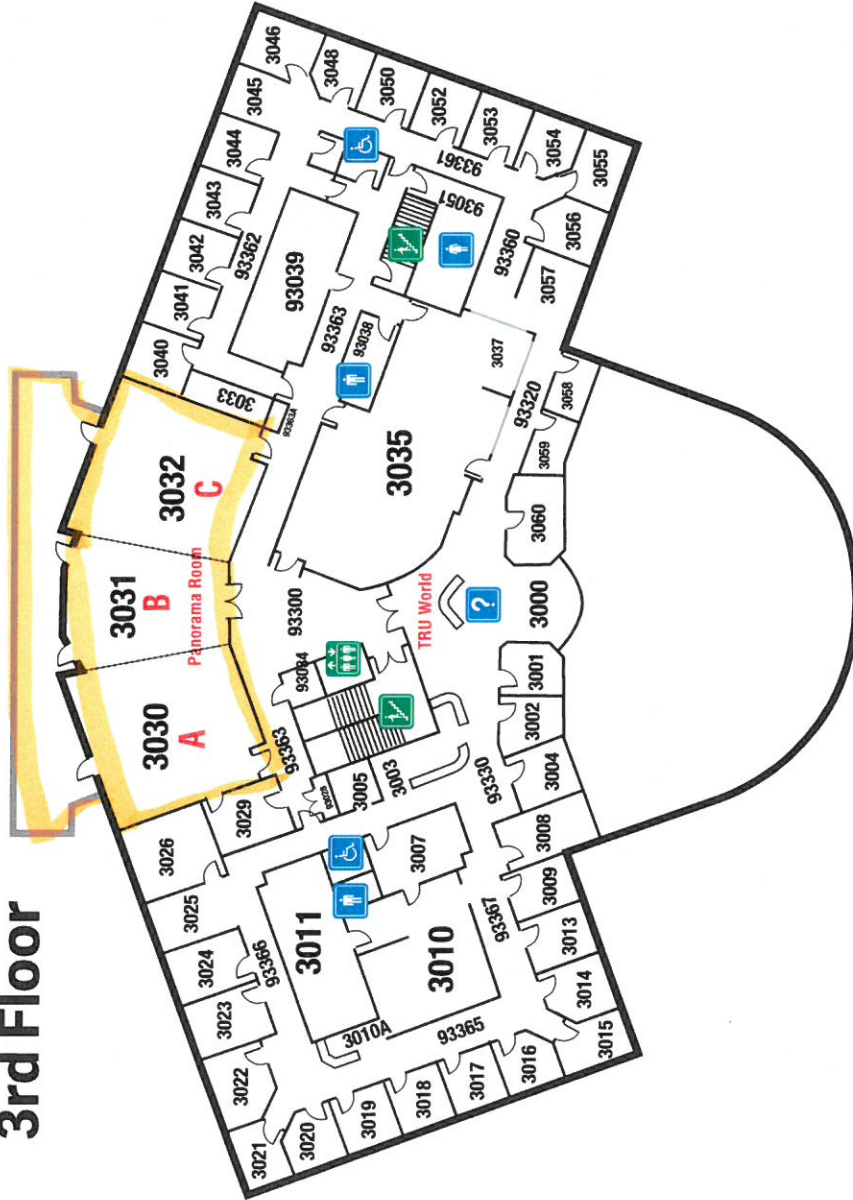

0 SCALE (m) 10
May 2017

Old Main

1st Floor

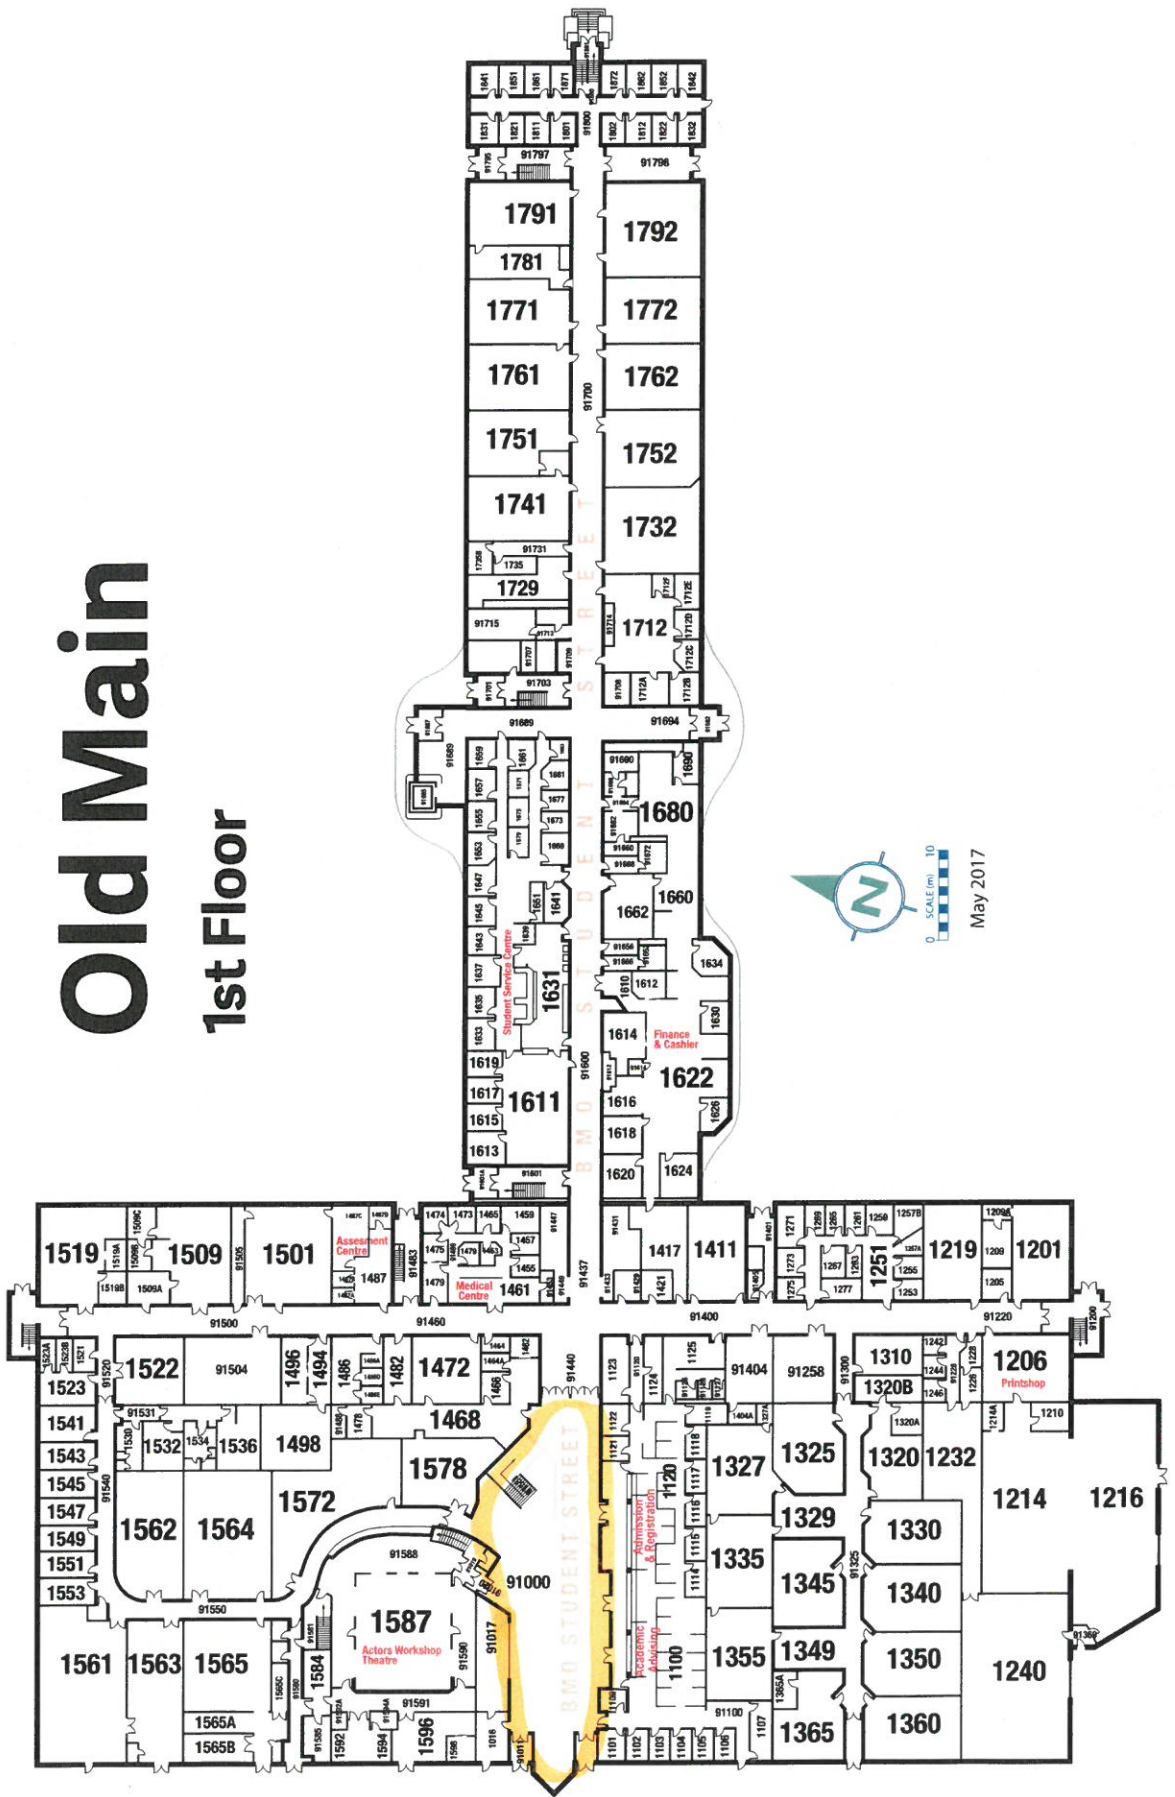


Old Main

3rd Floor



Trade & Technology Centre of Excellence & Innovation


2nd Floor

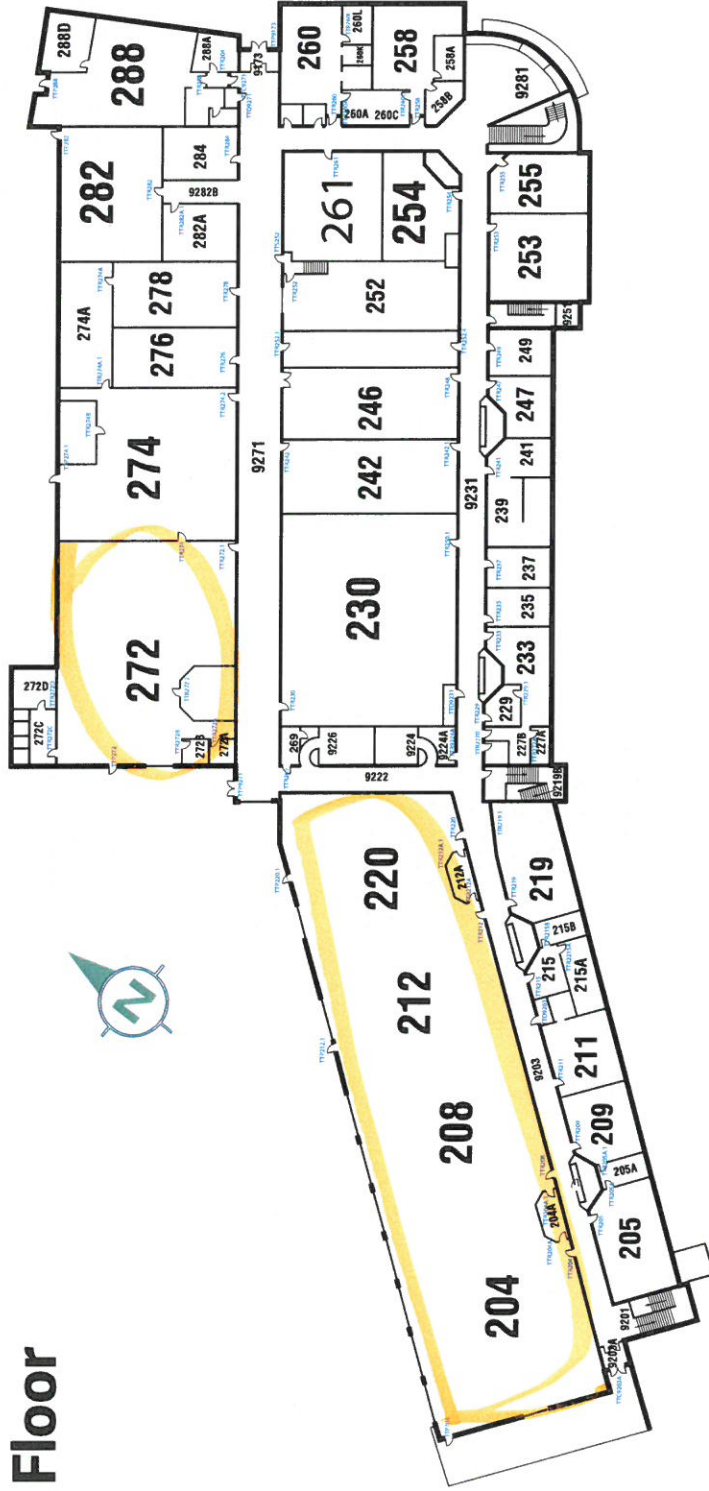

0 SCALE (m) 10
May 2017

Ken Lepin Building


2nd Floor

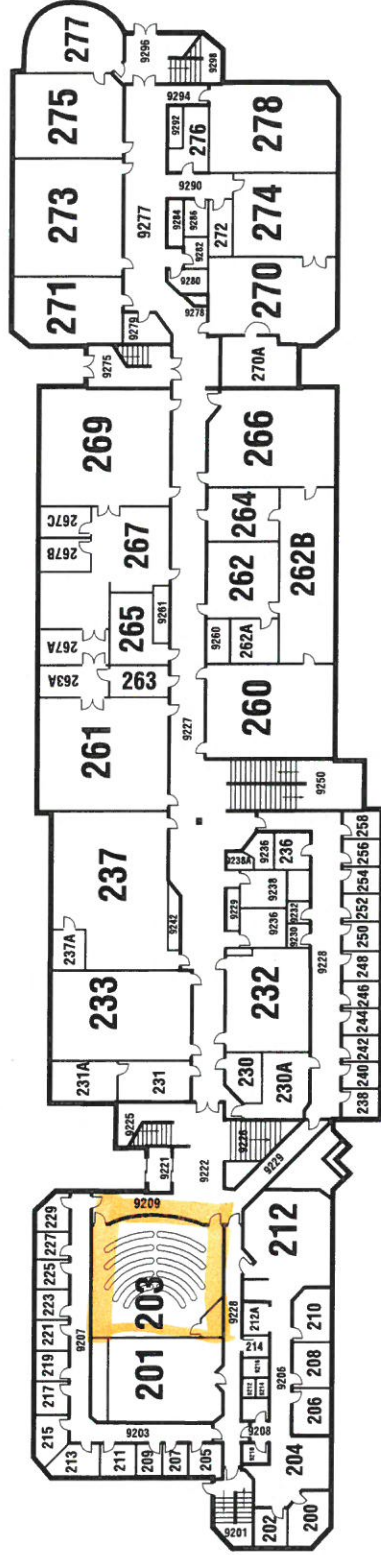

0 SCALE (m) 10
May 2017

Ken Lepin Building

3rd Floor

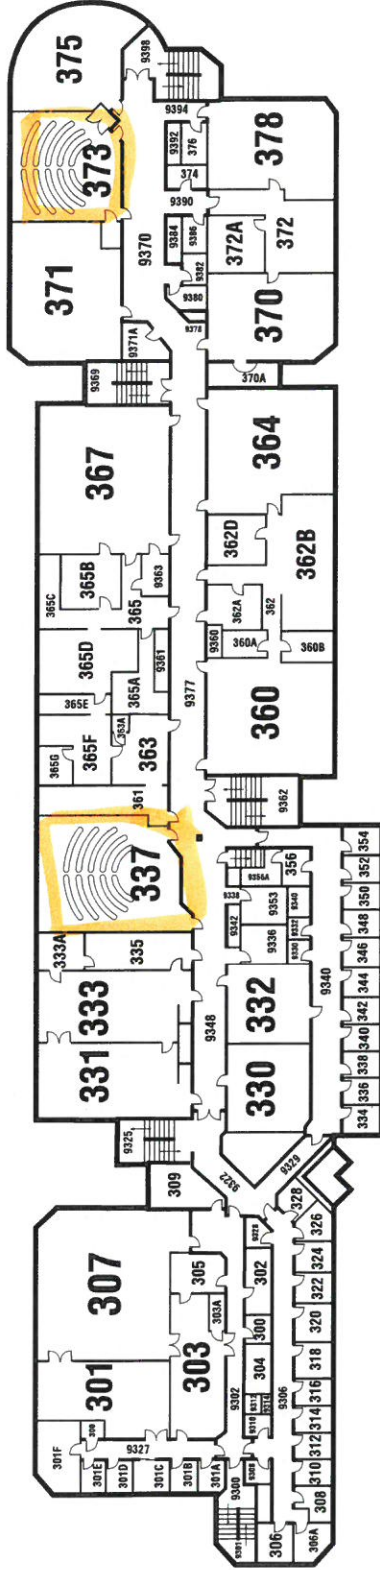

0 SCALE: 1/16" = 1'-0"
May 2017